


DO NOT SCALE

CHAWTON HILL

The written dimensions are in all cases to be preferred to the scaled dimensions. Contractors, Sub-contractors and Suppliers MUST verify all dimensions on site.

Notes

DEPICTS NEW TARMAC AREAS

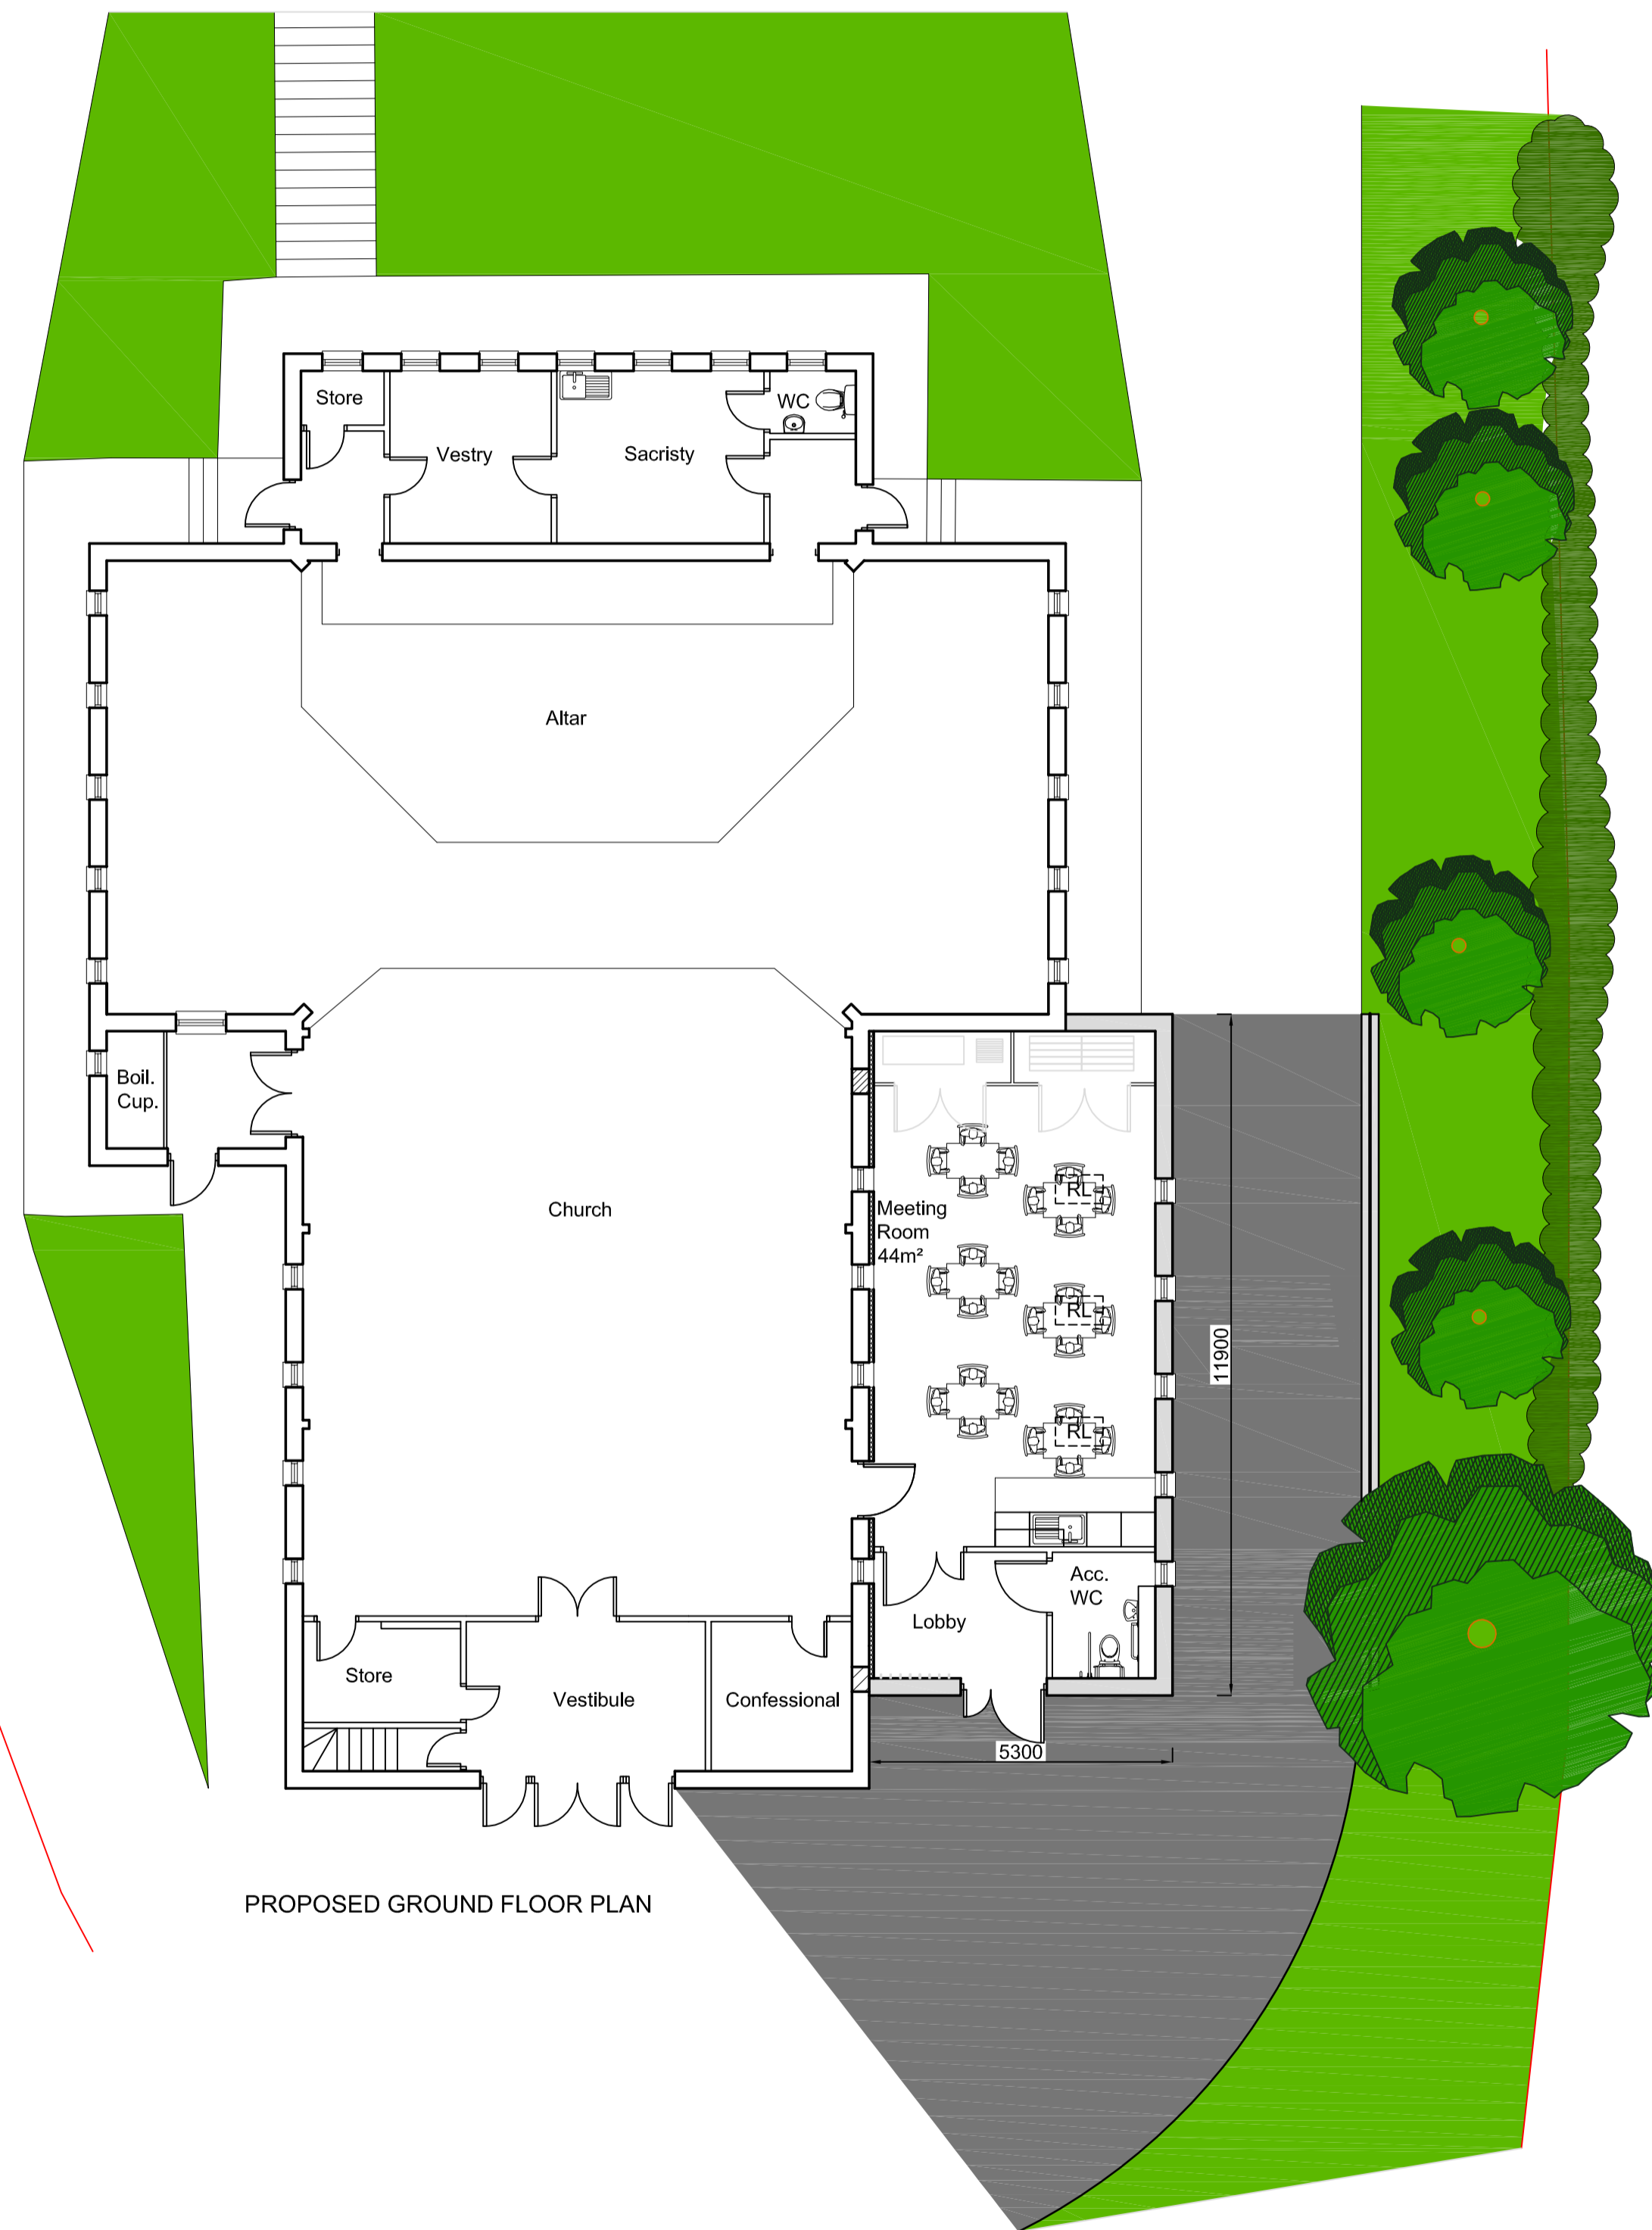


PROPOSED GROUND FLOOR PLAN


SCALE 1:100



PROPOSED EAST ELEVATION

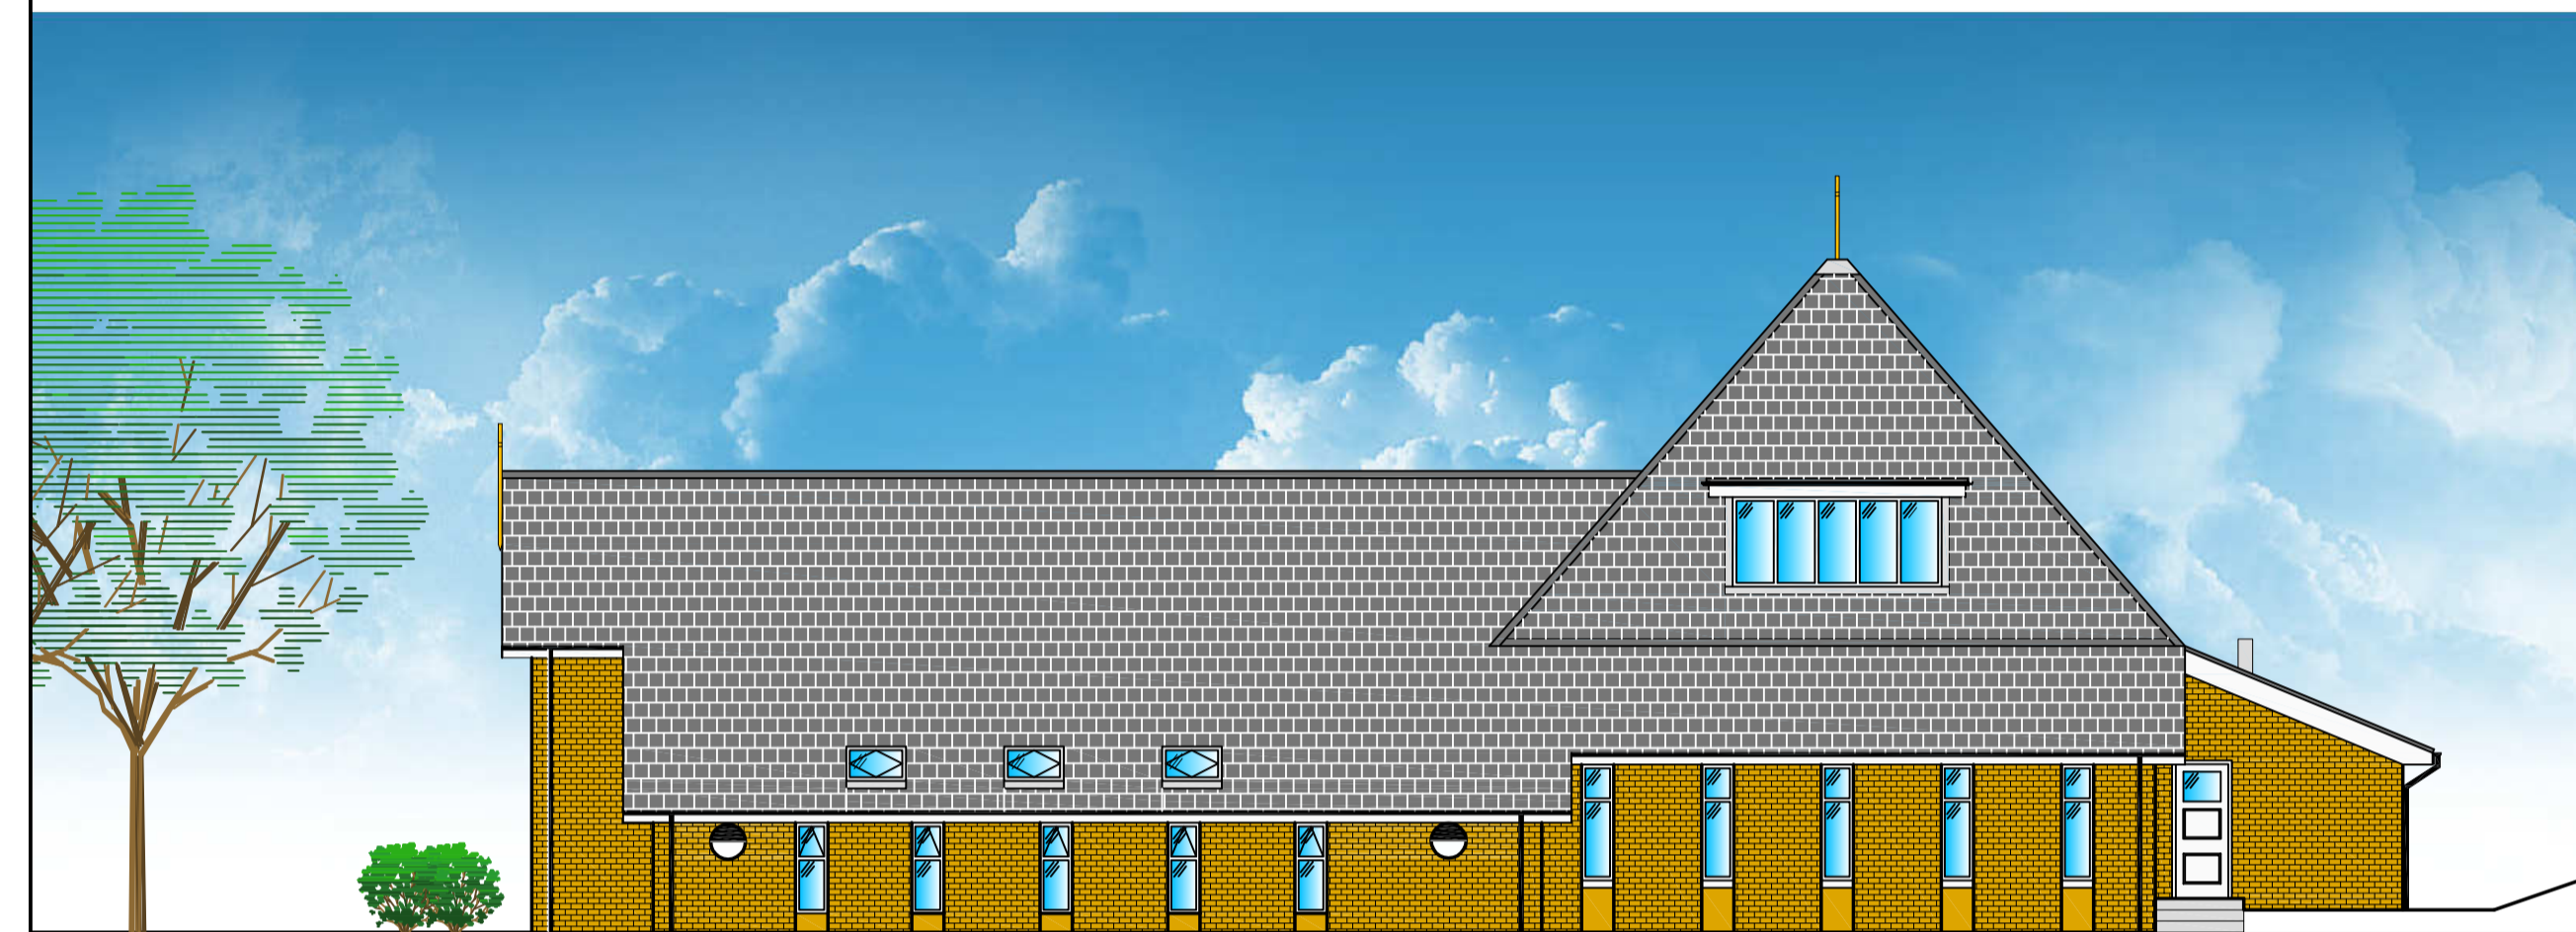

SCALE 1:100 PROPOSED NORTH ELEVATION

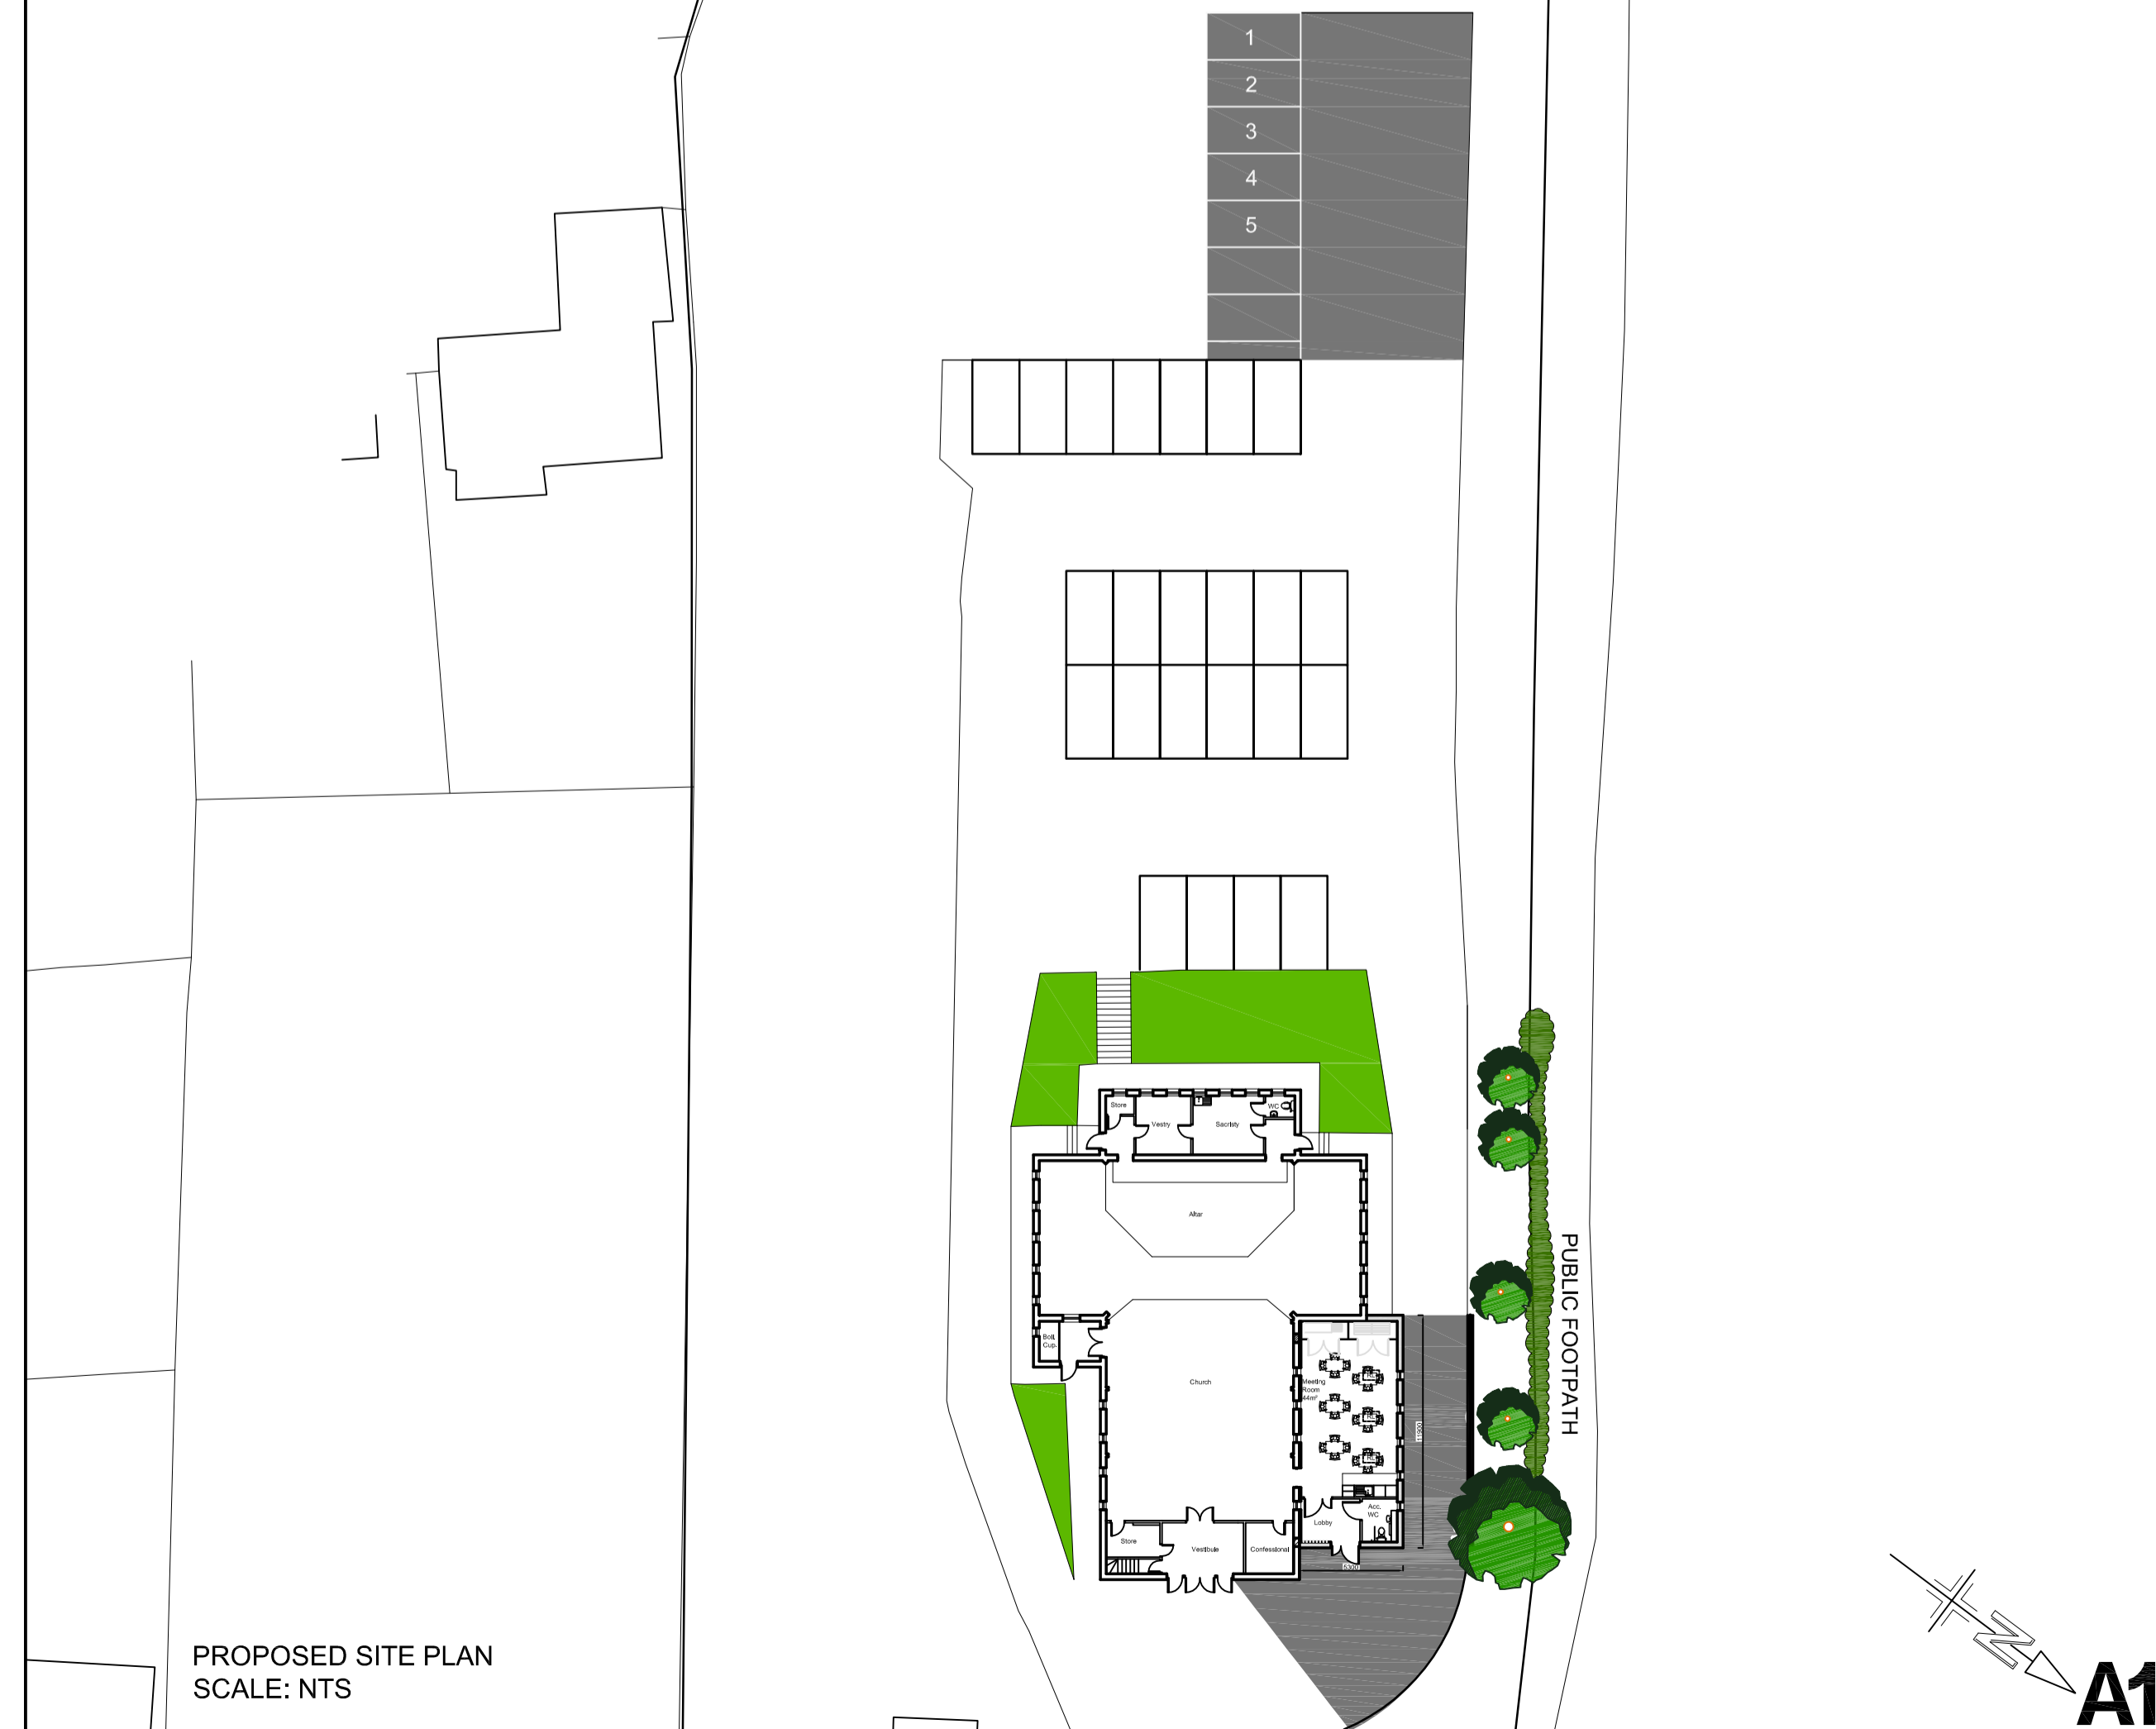

PROPOSED SITE PLAN SCALE: NTS

Rev.	Purpose of issue	Date	Authorised
/	DISPLAY BOARD	02.04.14	SMH

CHAWTON HILL

The Small Office Tel: (01372) 360 663  
 Elm Road Fax: (01372) 360 666  
 Leatherhead info@chawtonhill.com  
 Surrey KT22 8AP www.chawtonhill.com

Client  
 THE PARISH OF EFFINGHAM AND FETCHAM,  
 DIOCESE OF ARUNDEL AND BRIGHTON,  
 OUR LADY OF SORROWS CHURCH,  
 LEATHERHEAD, SURREY, KT24 5JP.

Project  
 CONSTRUCTION OF A NEW MEETING  
 ROOM ANNEXE

Title  
 PROPOSED FLOOR PLAN, ELEVATIONS  
 AND SITE PLAN

Original Scale	Drawn	Checked	Authorised
1:100	MRB	DME	SMH
NTS	Date 02.04.14	Date 02.04.14	Date 02.04.14

Drawing Number  
 938.13D001

A1