


The written dimensions are in all cases to be preferred to the scaled dimensions. Contractors, Sub-contractors and Suppliers MUST verify all dimensions on site.

Notes



Trees to be removed

— Depicts line of heras fencing for the course of the works

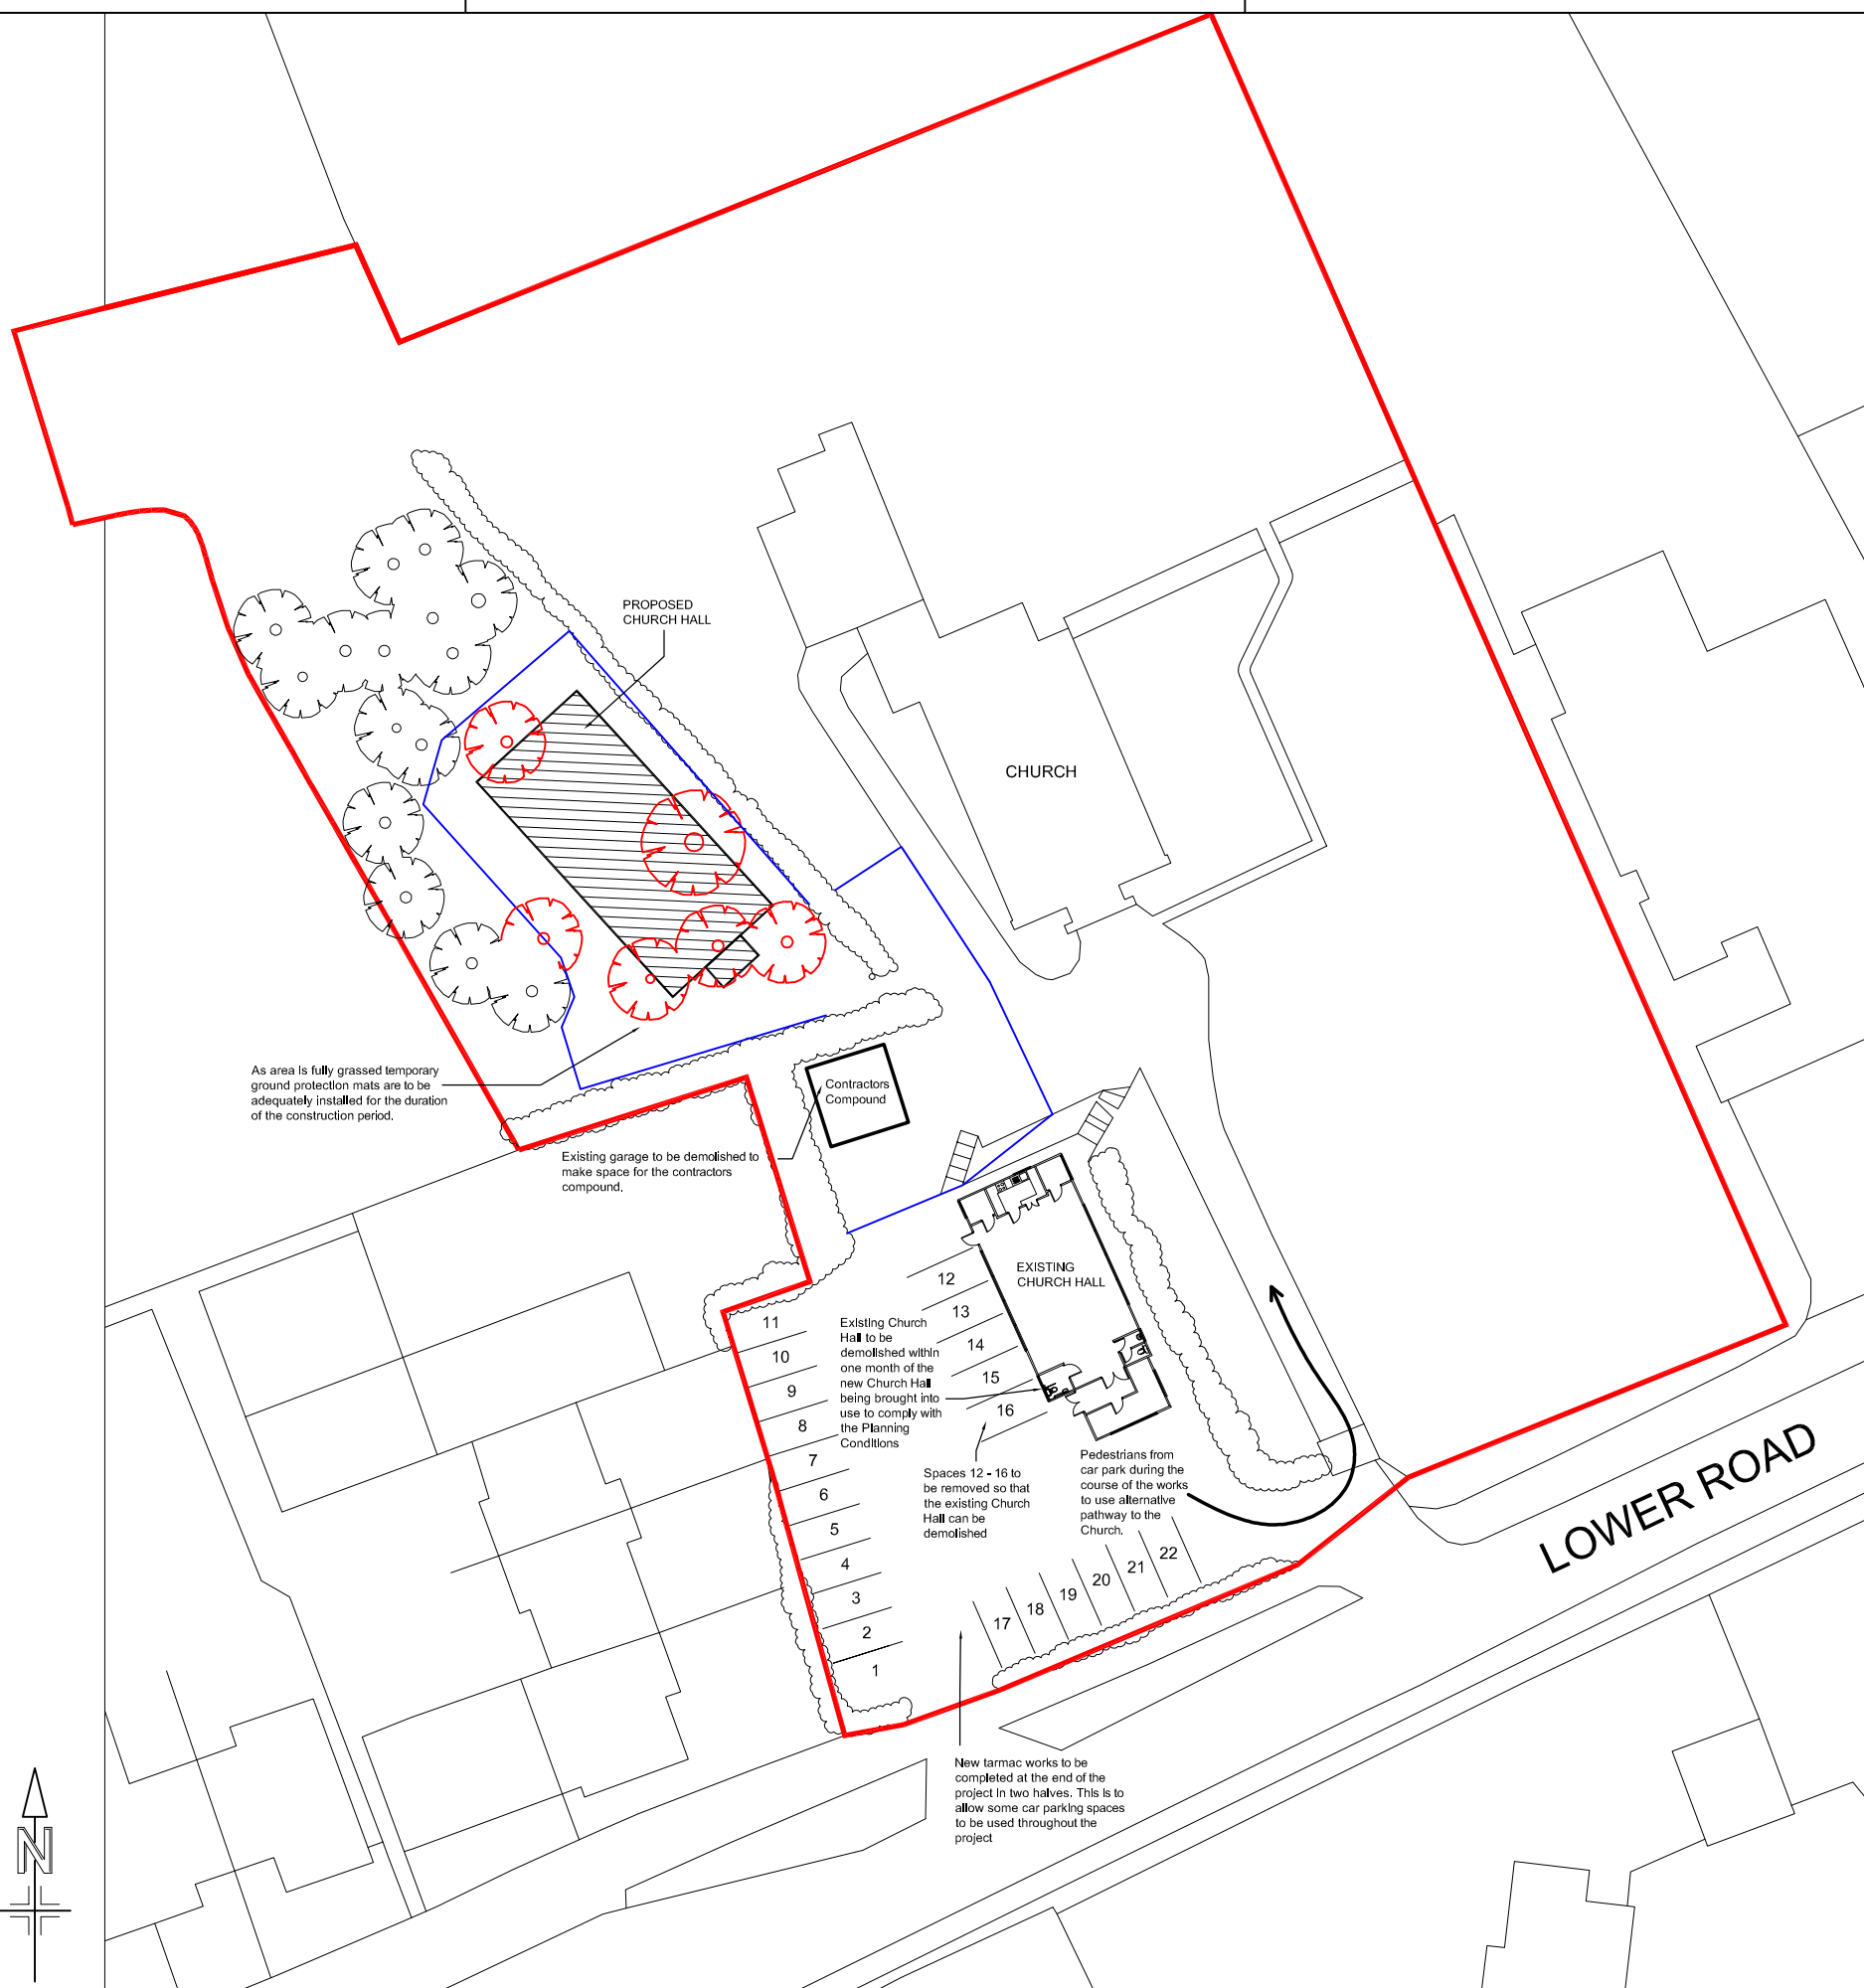

As area is fully grassed temporary ground protection mats are to be adequately installed for the duration of the construction period.


Existing garage to be demolished to make space for the contractors compound.

Existing Church Hall to be demolished within one month of the new Church Hall being brought into use to comply with the Planning Conditions


Spaces 12 - 16 to be removed so that the existing Church Hall can be demolished

Pedestrians from car park during the course of the works to use alternative pathway to the Church.

New tarmac works to be completed at the end of the project in two halves. This is to allow some car parking spaces to be used throughout the project

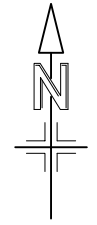

SCALE  
1:500

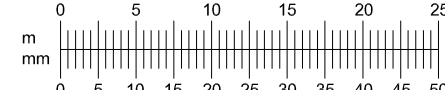

Rev.	Purpose of Issue	Date	Authorised
/	TENDER	05.02.14	SMH

**CHAWTON HILL**  
The Small Office Tel: (01372) 360 663  
Elm Road Fax: (01372) 360 666  
Leatherhead info@chawtonhill.com  
Surrey KT22 8AP www.chawtonhill.com

Client  
OUR LADY OF SORROWS CATHOLIC CHURCH  
LOWER ROAD  
EFFINGHAM  
SURREY, KT24 5JP

Project  
CONSTRUCTION OF A NEW CHURCH HALL

Original Scale	Drawn	Checked	Authorised
1:500	MRB	DME	SMH
Drawing Number 652.10B003		Date 05.02.14	Date 05.02.14

Rev /

A3